


# EXAMPLE SITE PLAN

## For Lots Platted Before February 1, 2000

Lot 1, Block 2, Any Subdivision (a P.U.D.)  
Larimer County, Colorado

1425 Any Avenue

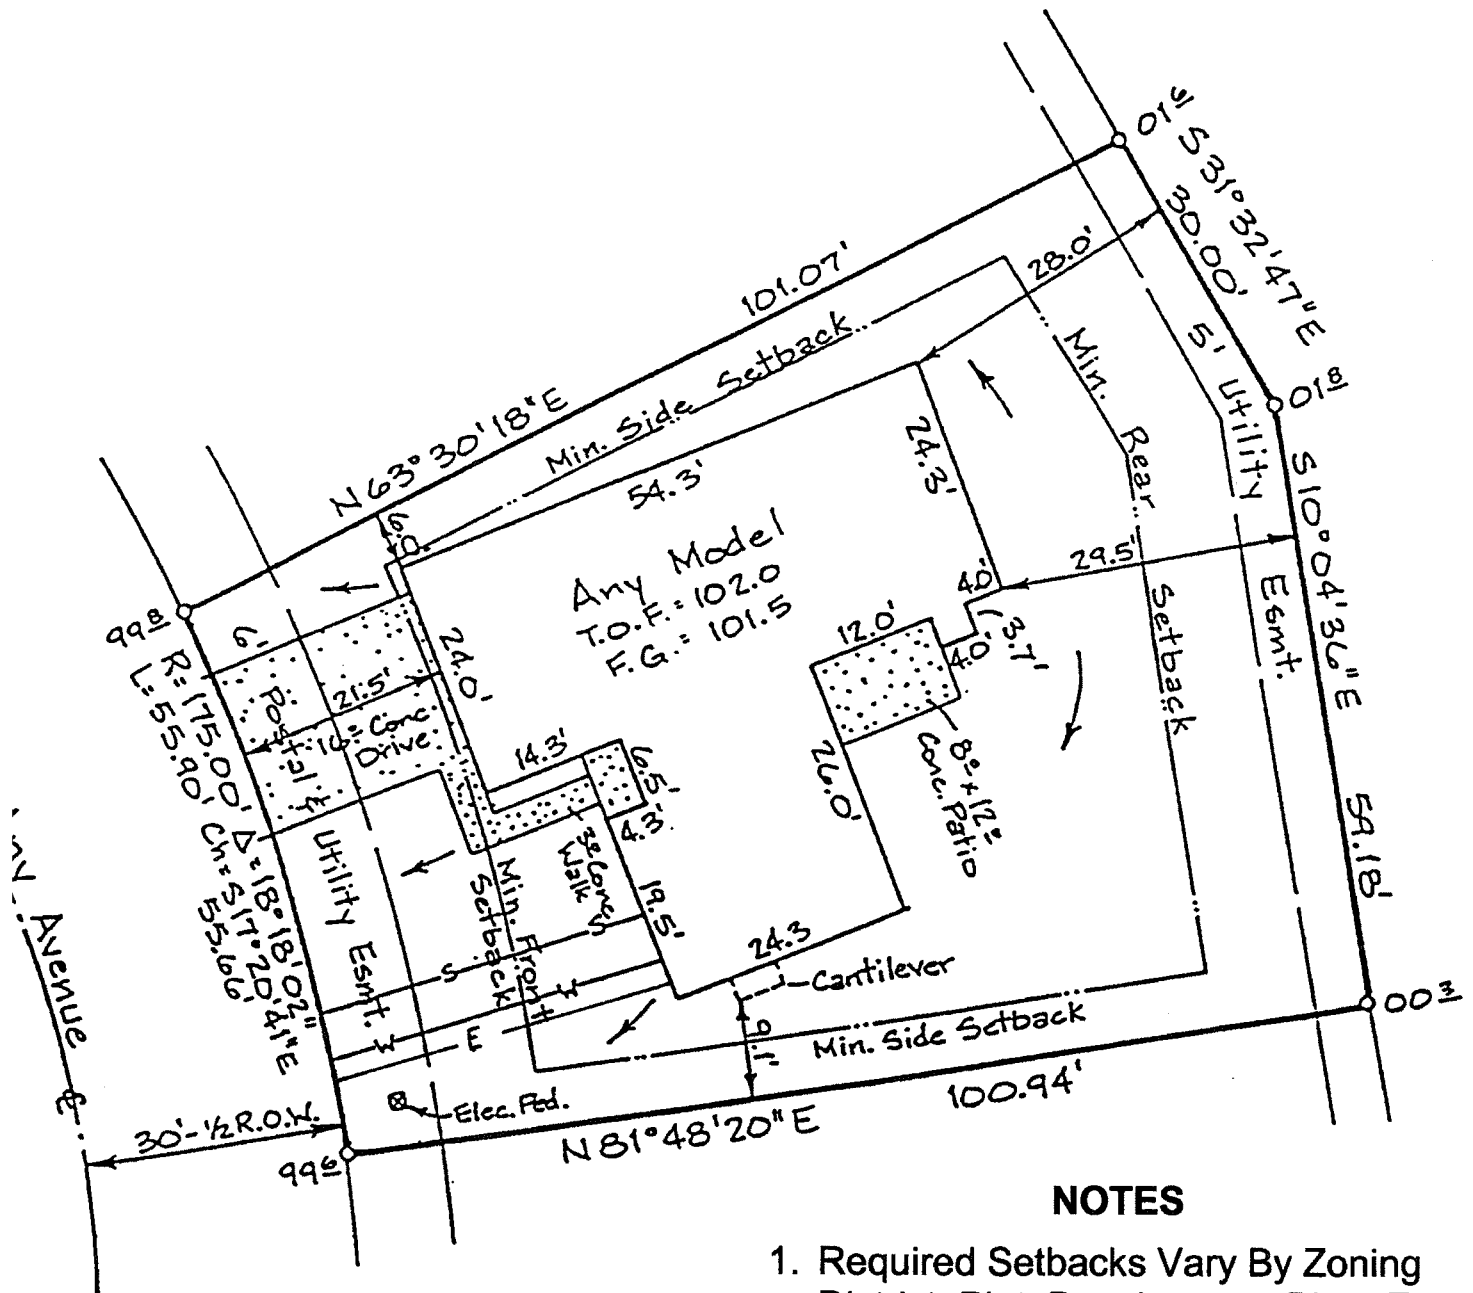

### NOTES

1. Required Setbacks Vary By Zoning District, Plat, Development Plan, Etc., And Are Site Specific.
2. Drainage Requirements Vary By Lot Size, Location, Topography, Date Developed, Etc., And Are Site Specific.

Revised 4-22-03

